


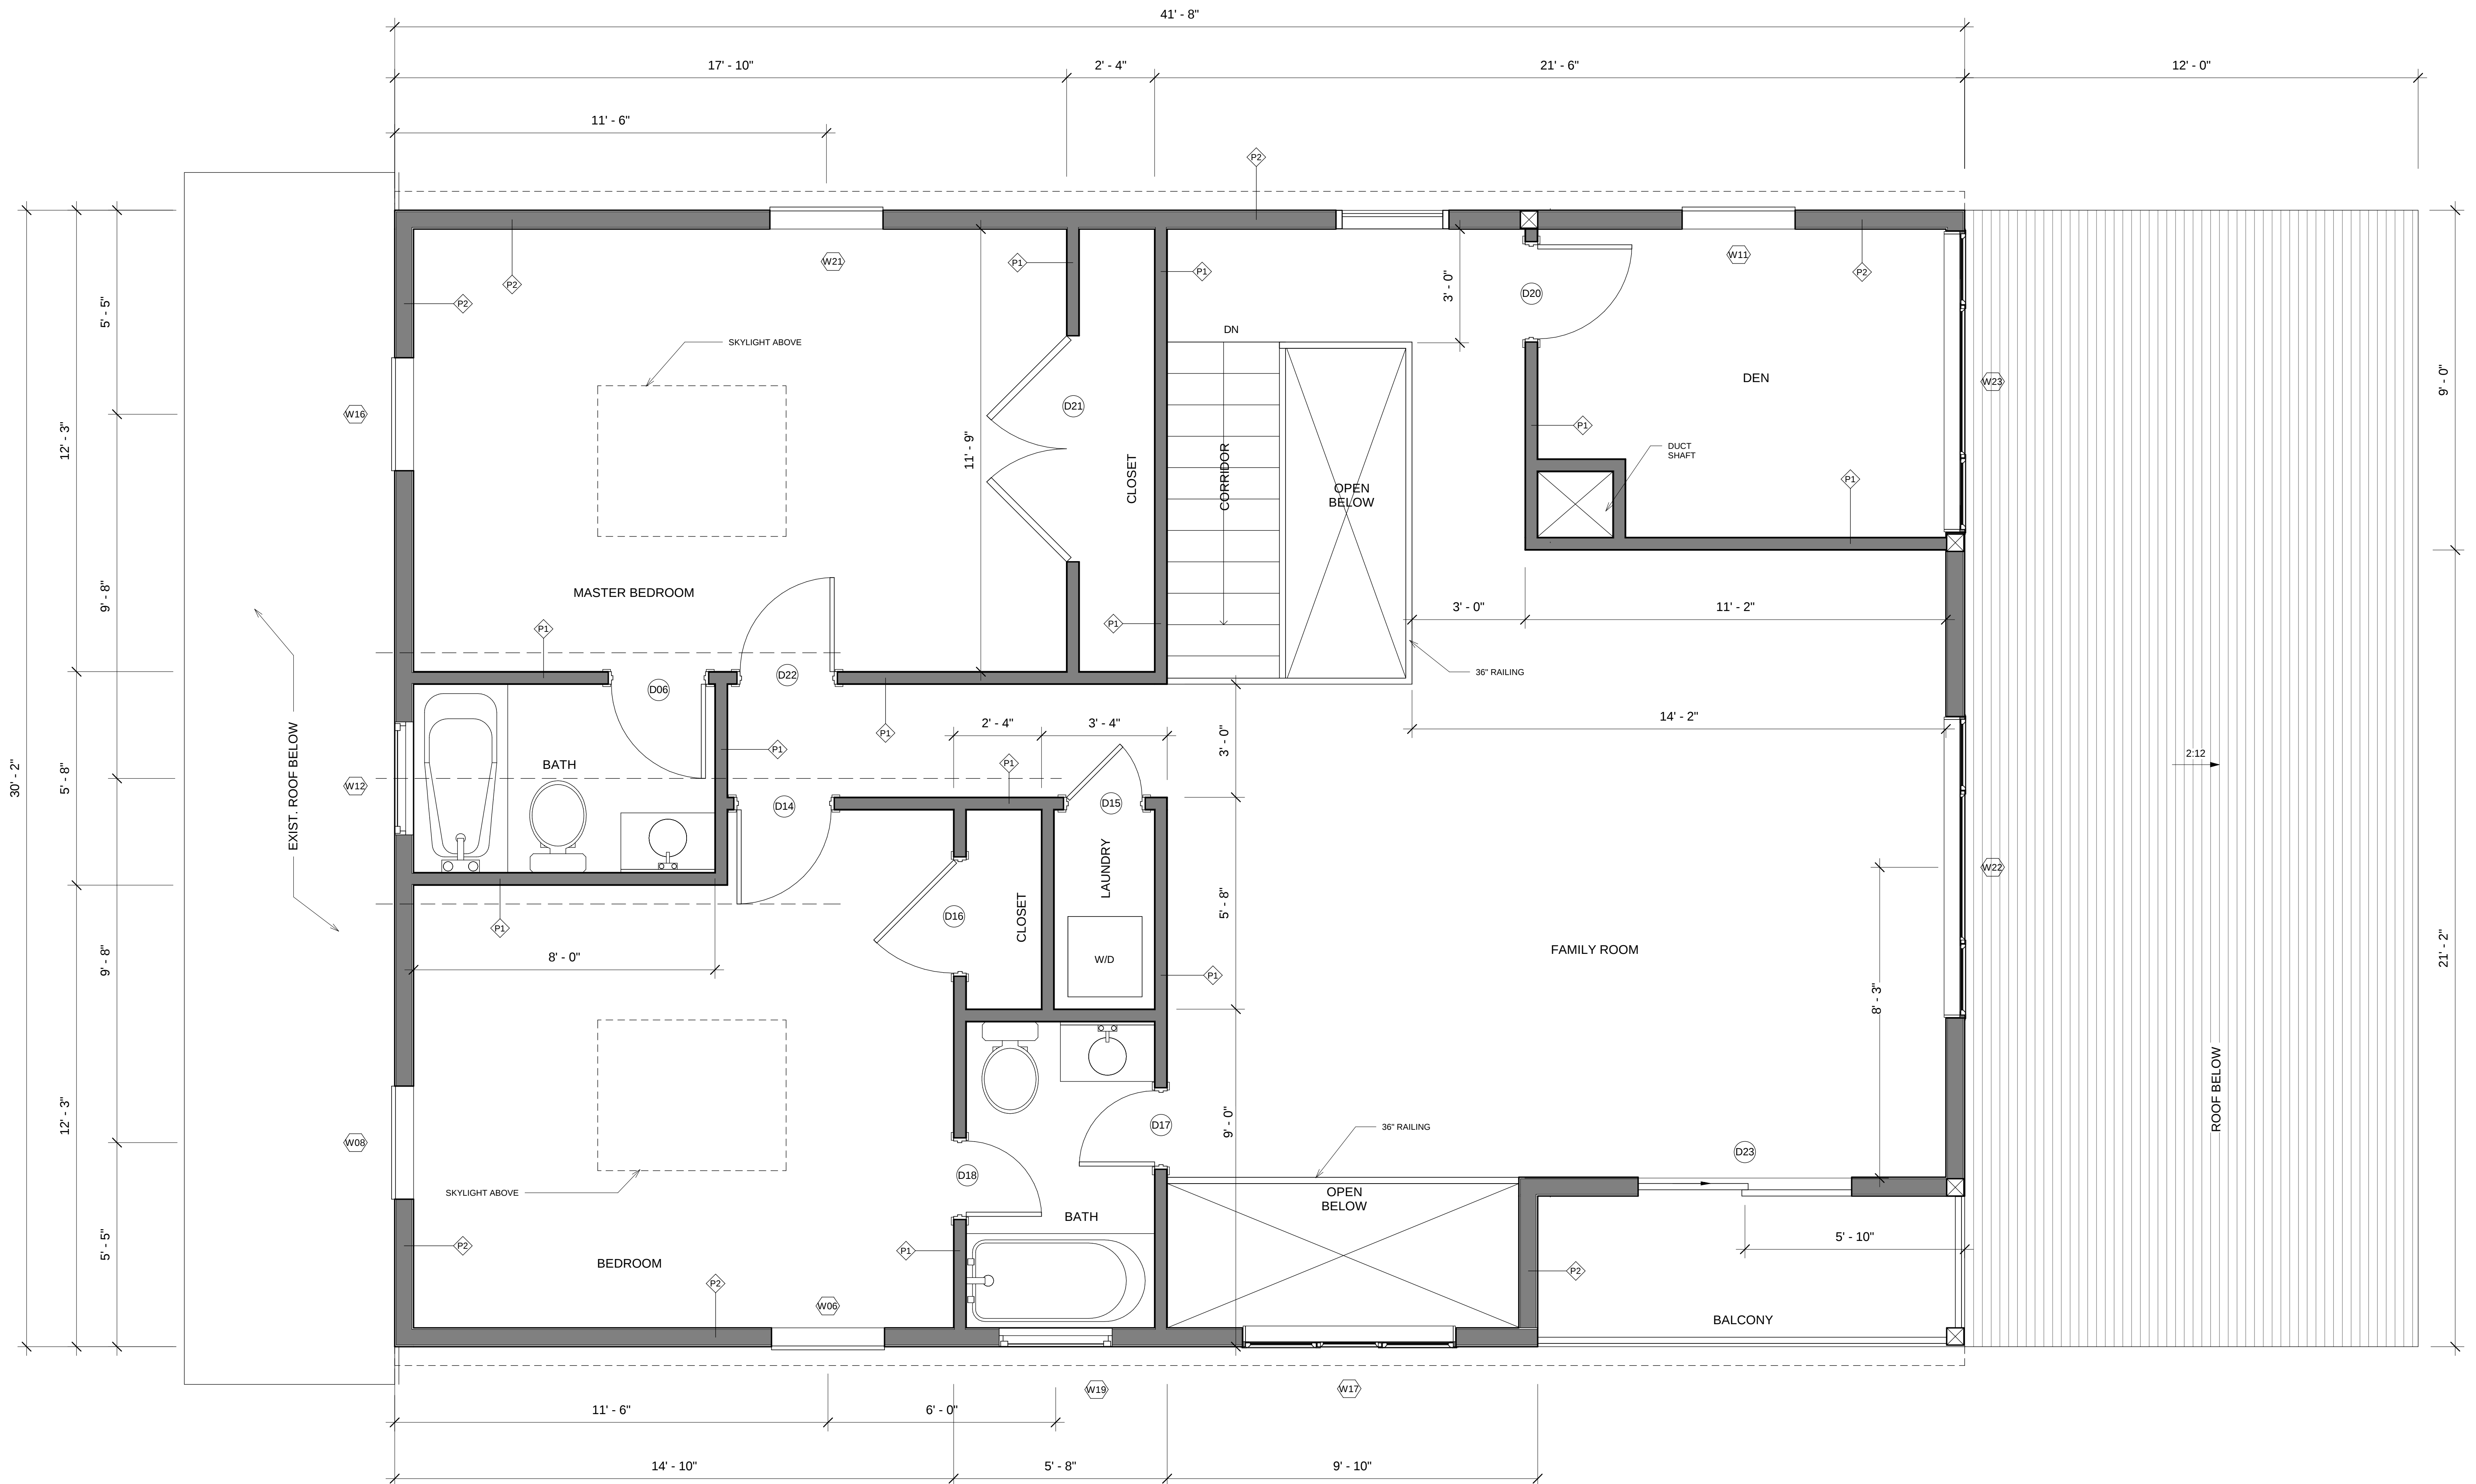

1 PROPOSED SECOND FLOOR PLAN
SCALE: 1/2" = 1'-0"