


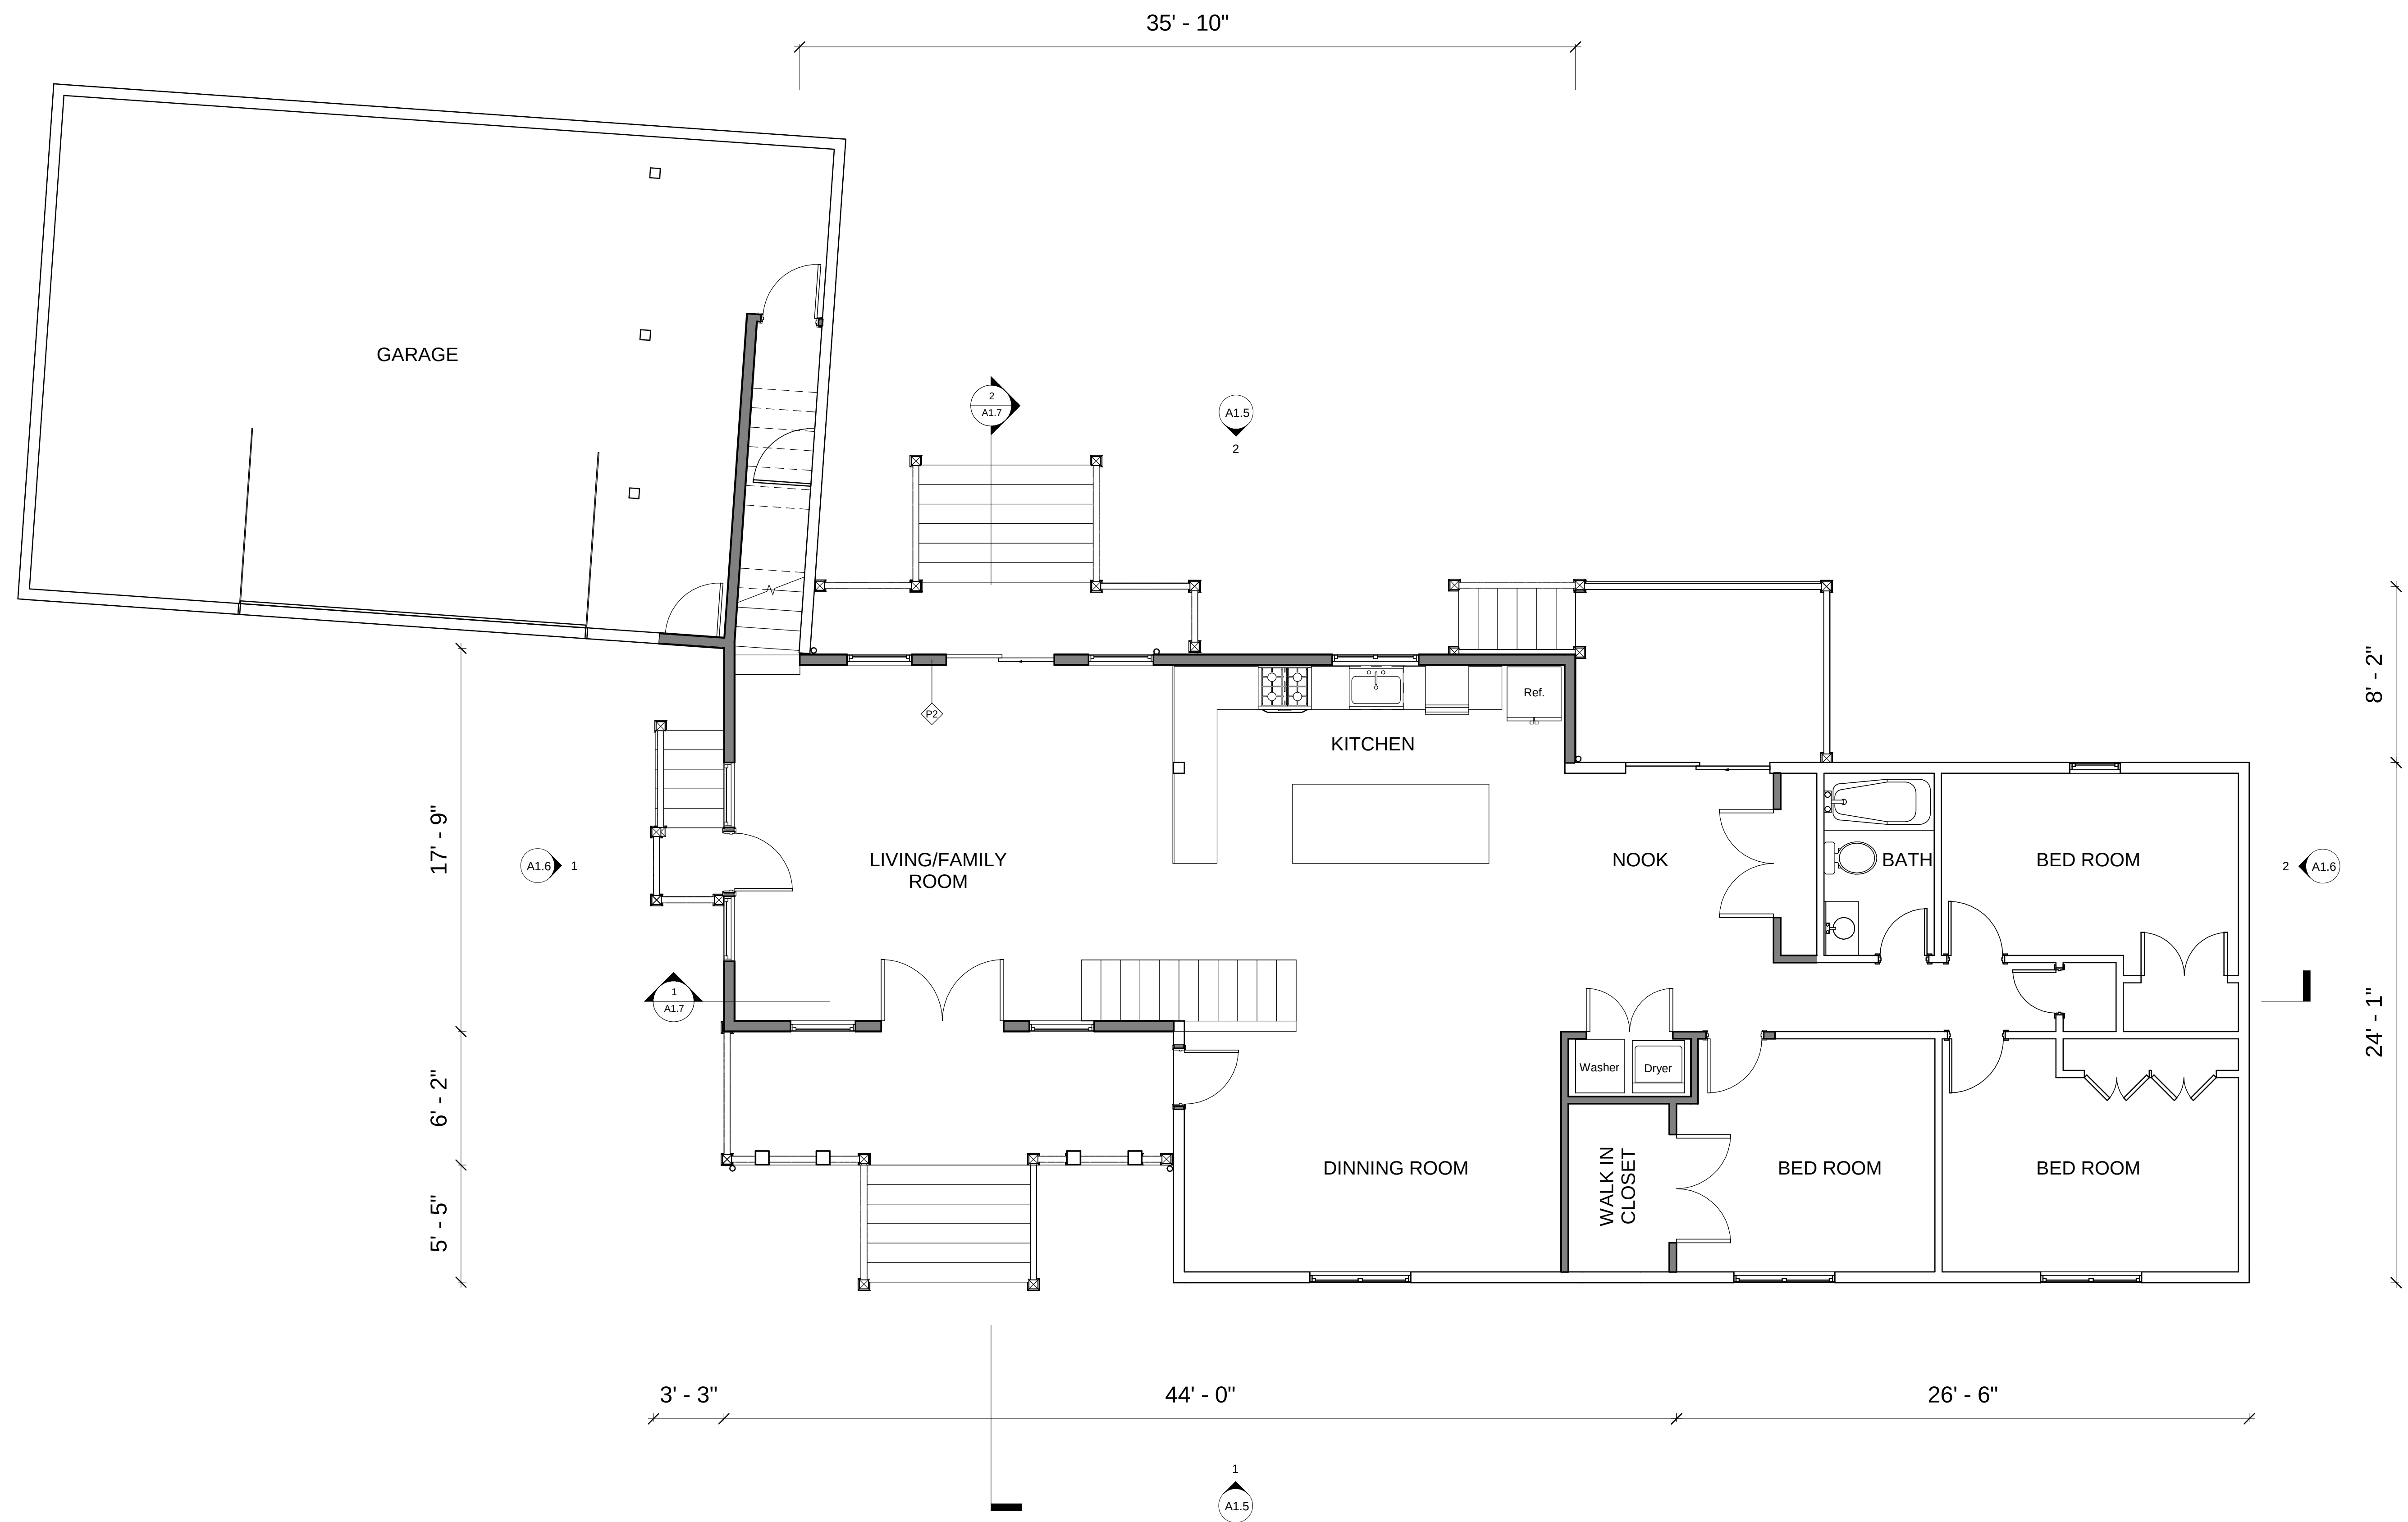

1 PROPOSED FIRST FLOOR PLAN
SCALE: 1/4" = 1'-0"