


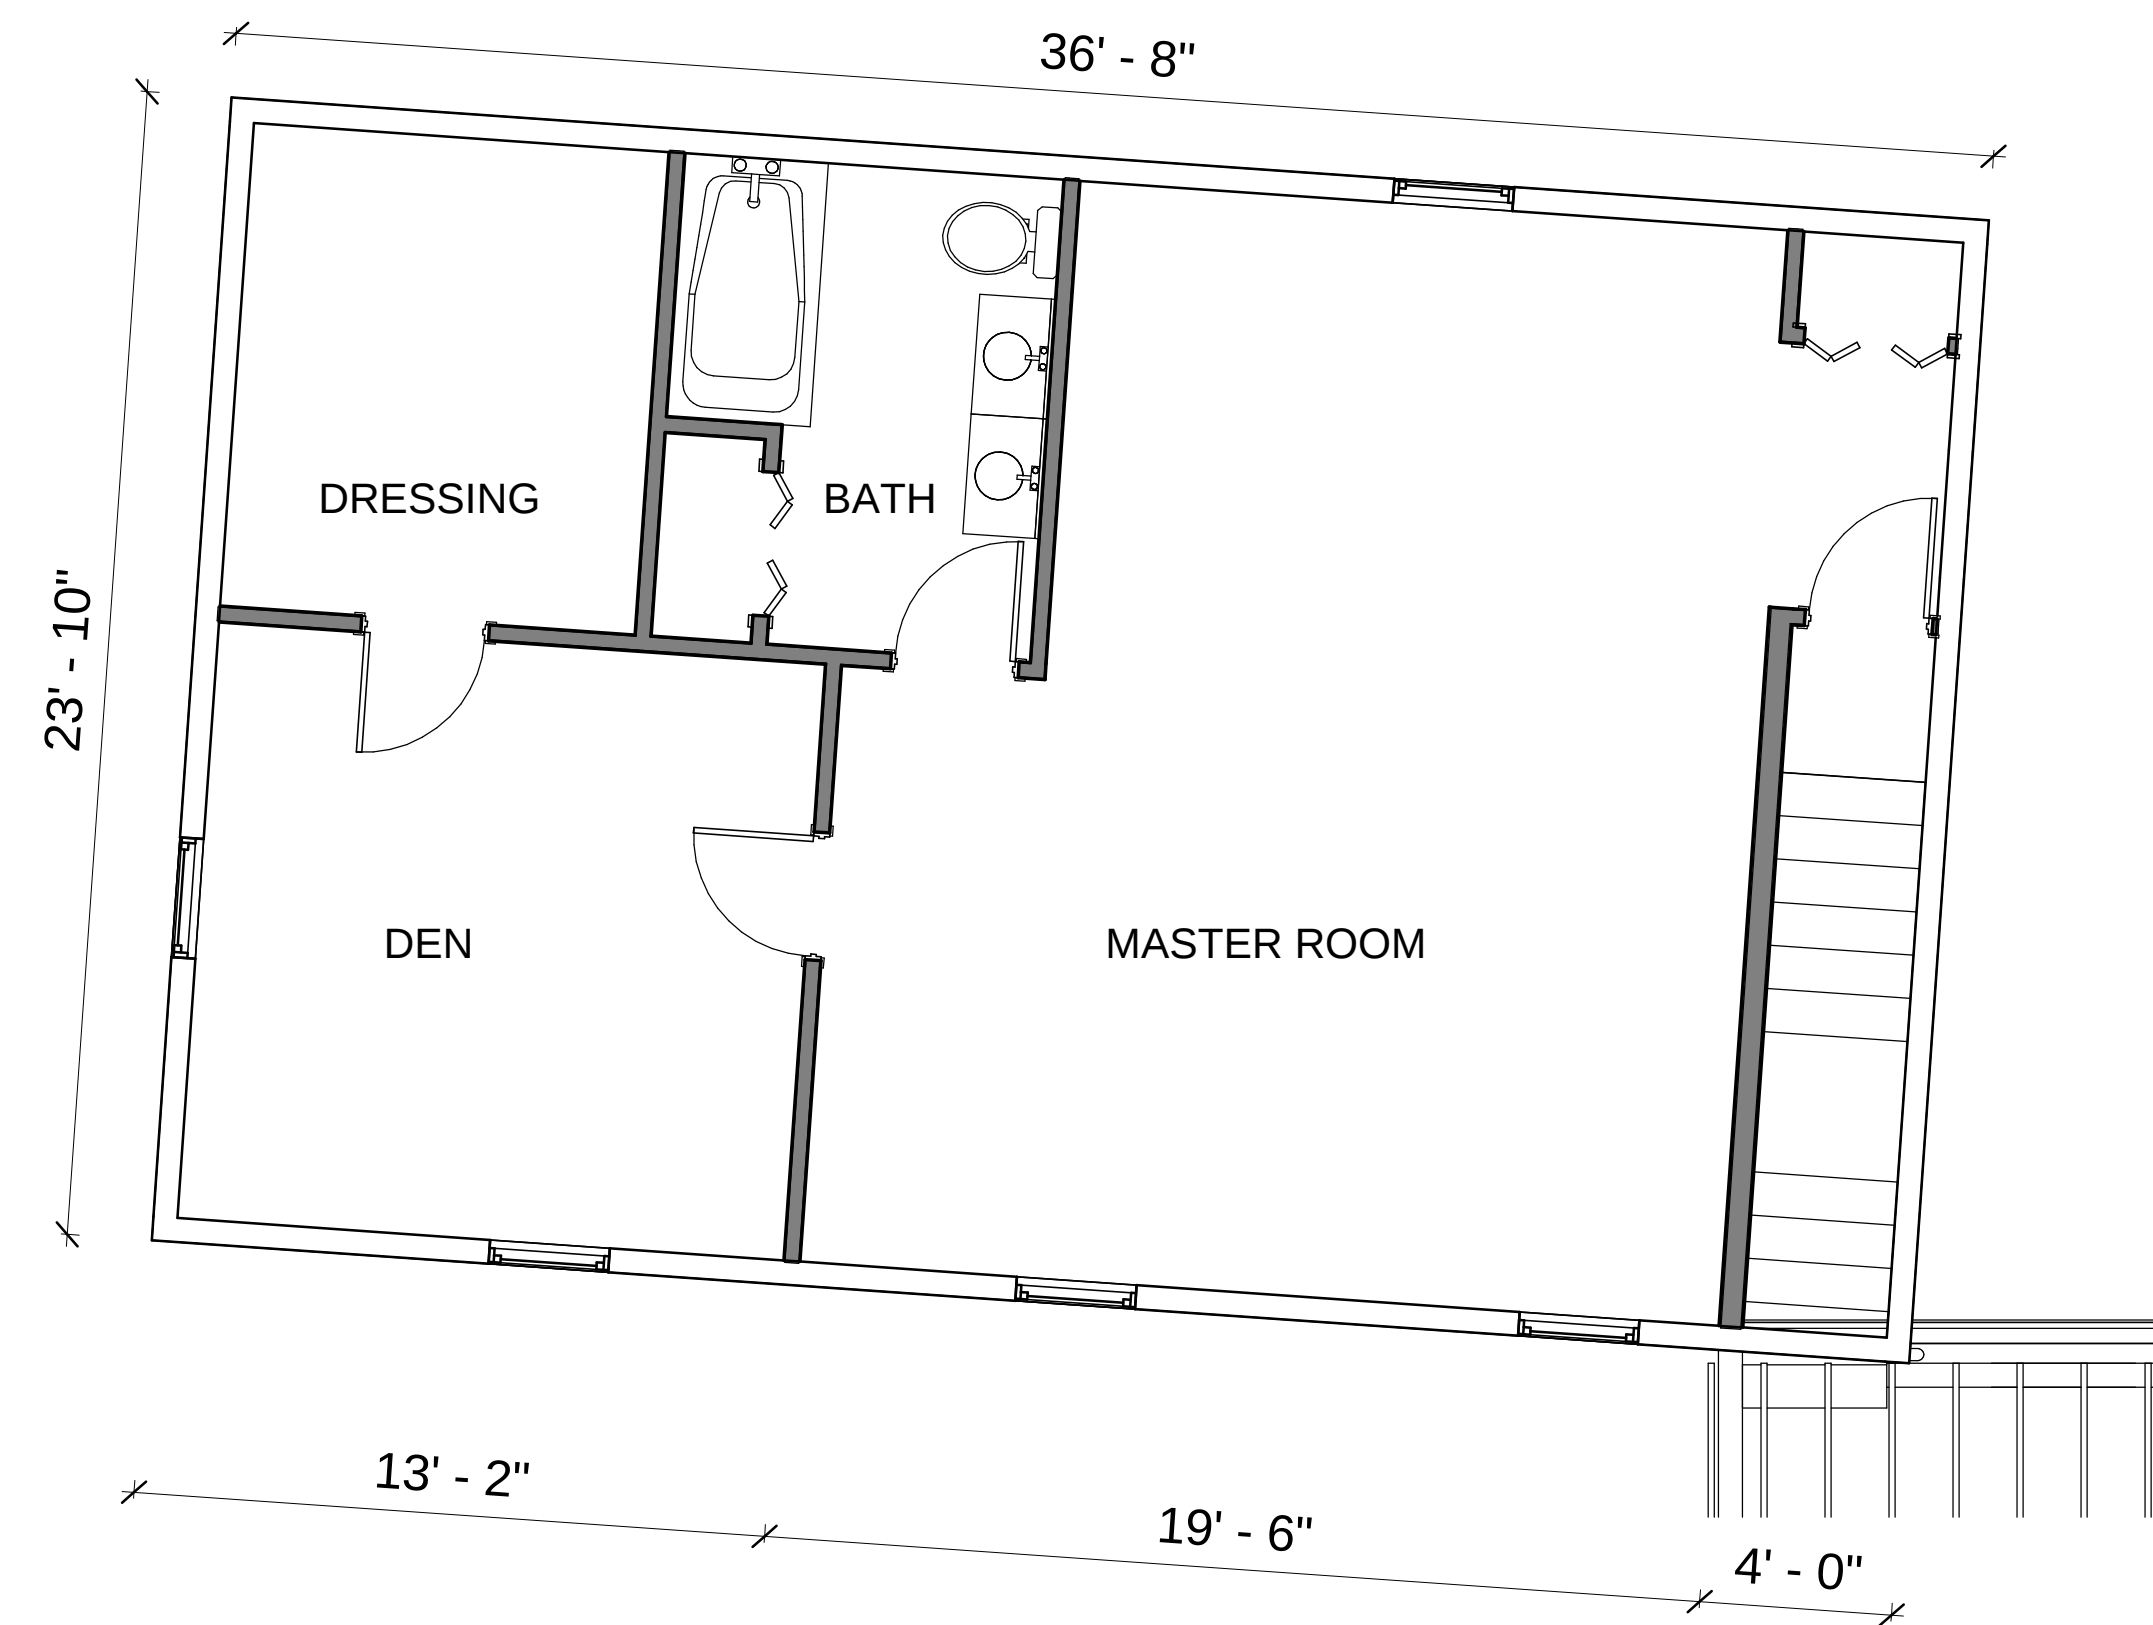

1 PROPOSED SECOND FLOOR
SCALE: 1/4" = 1'-0"